


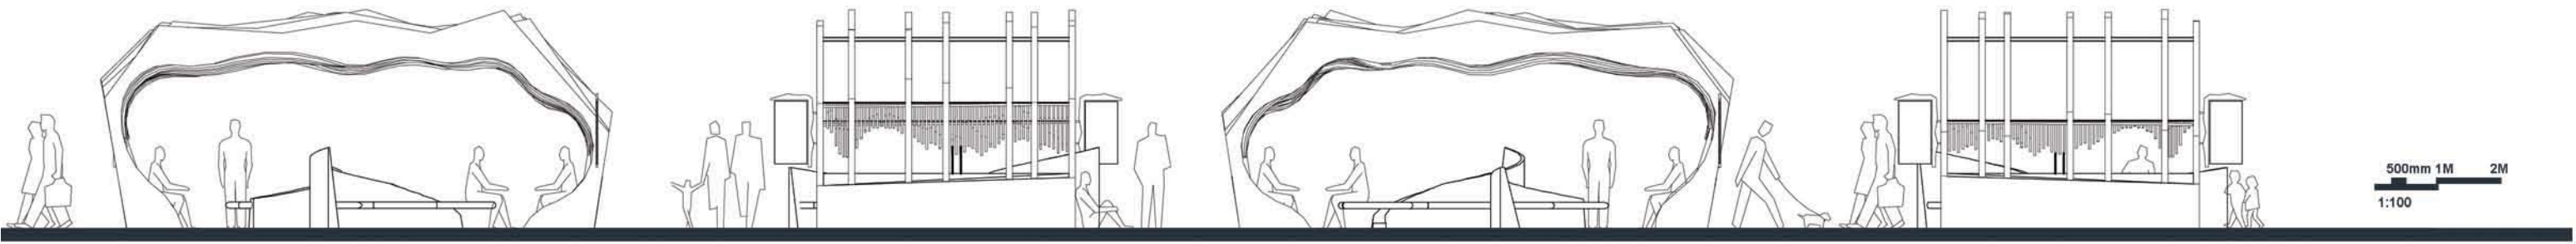
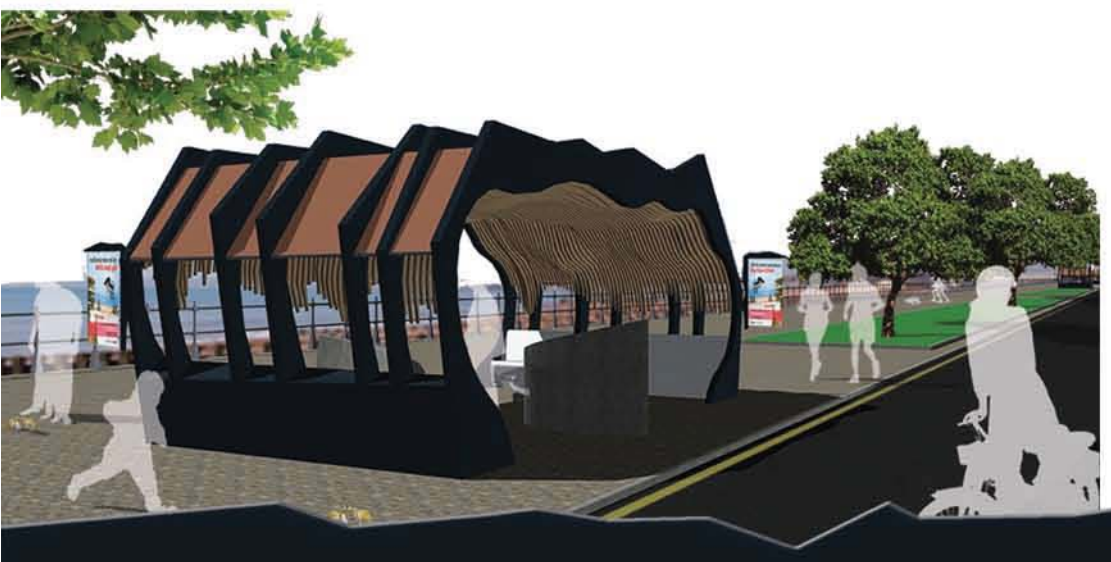


CONCEPTUAL SKETCH

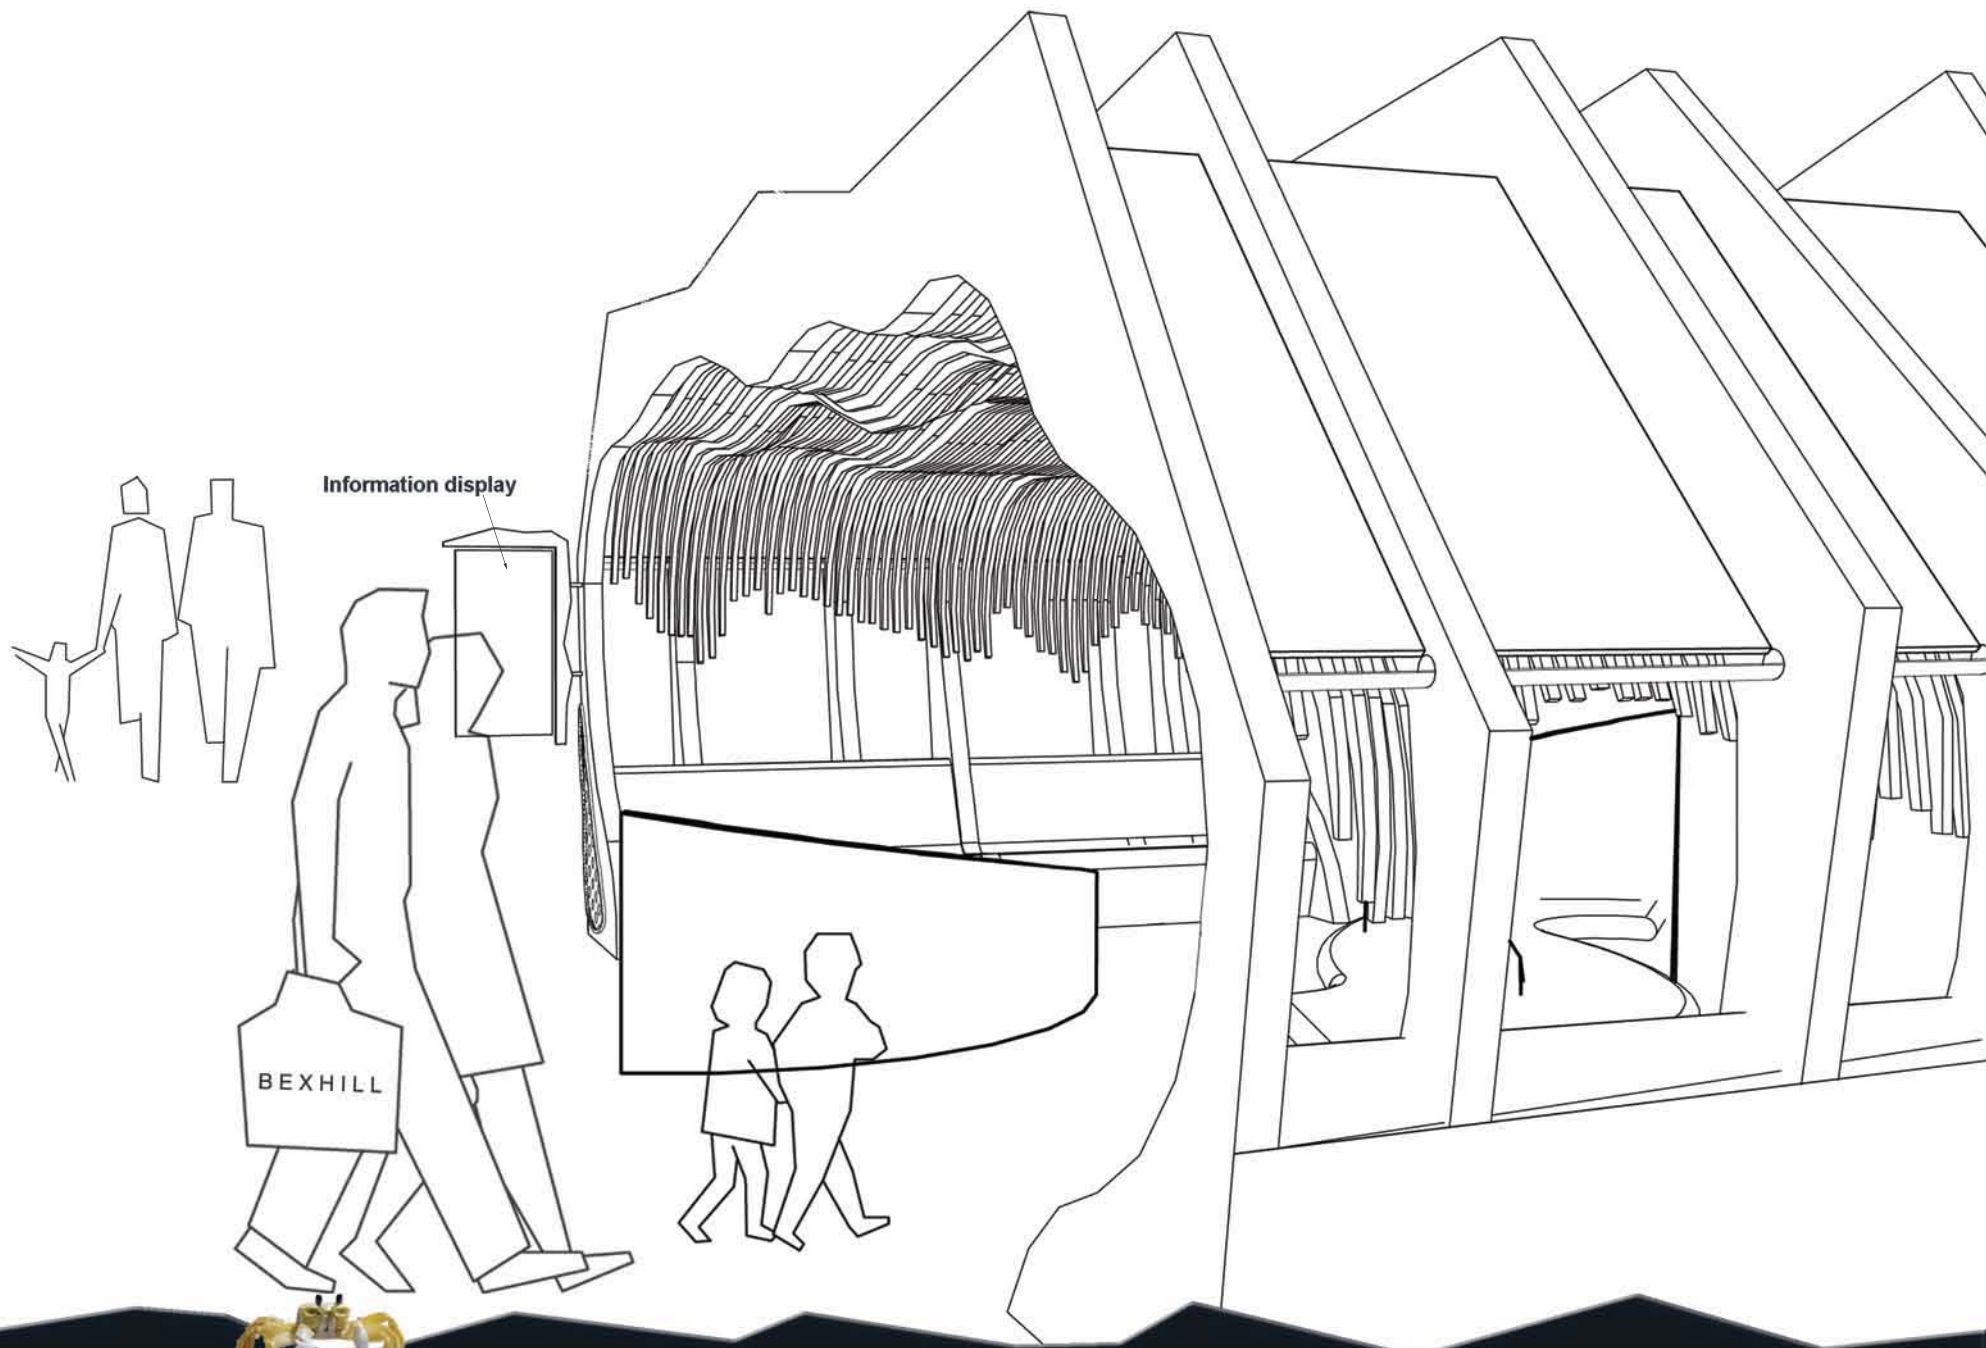


ELEVATION VIEWS Sc. 1:100

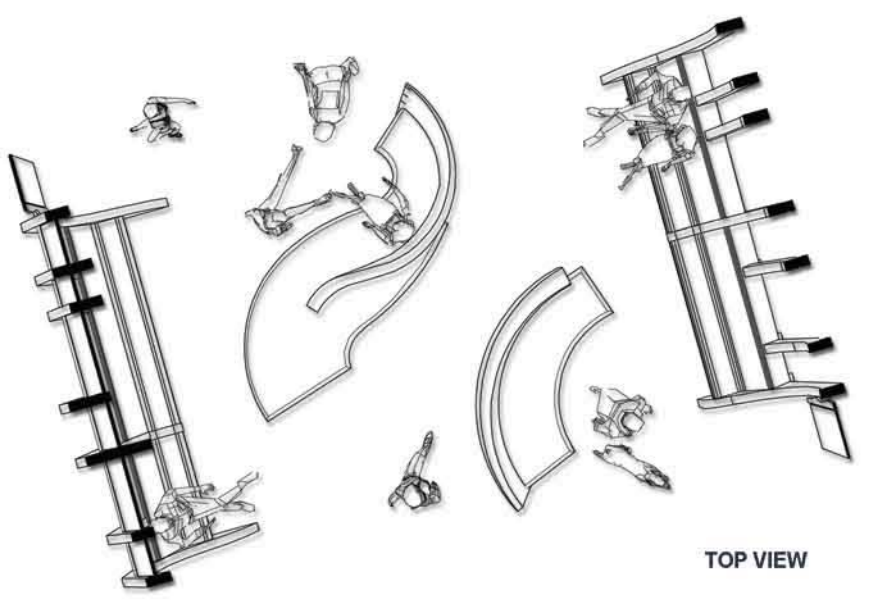

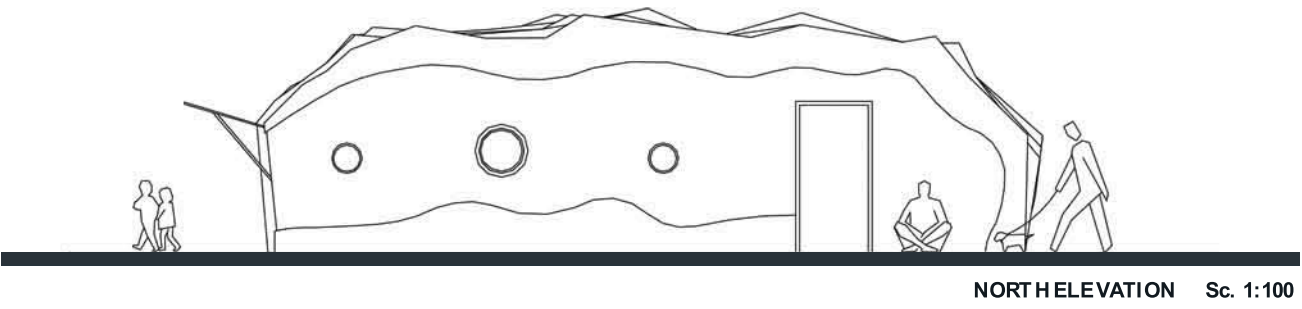


NORTH ELEVATION Sc. 1:100

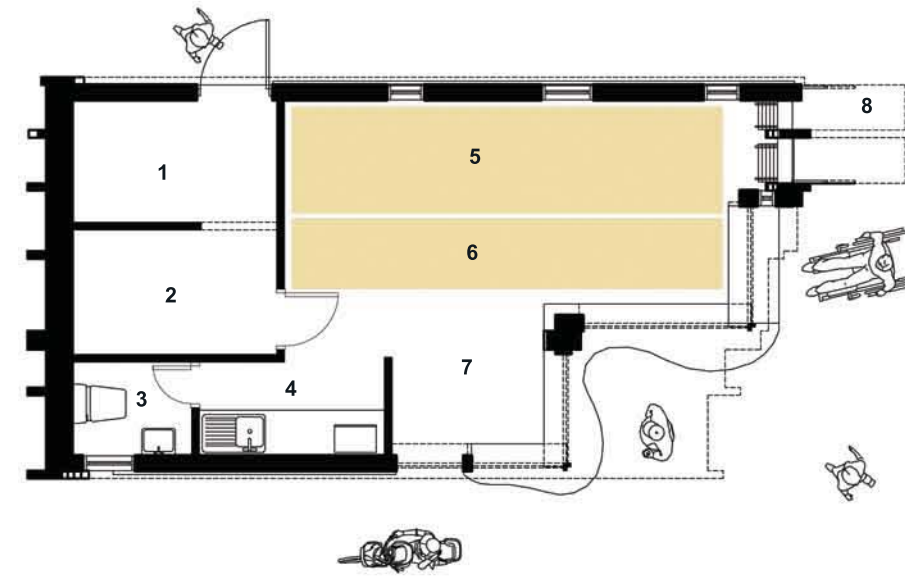


- 1 STORAGE BOXES
- 2 RETAIL STOCK
- 3 STAFF WC
- 4 KITCHENETTE
- 5 ELECTRICAL EQUIPMENT
- 6 ELECTRICAL EQUIPMENT
- 7 STAFF SERVING AREA
- 8 DISPLAY RETAIL STOCK WITH OVERHEAD DOOR IN OPEN POSITION


500mm 1M 2M
1:100

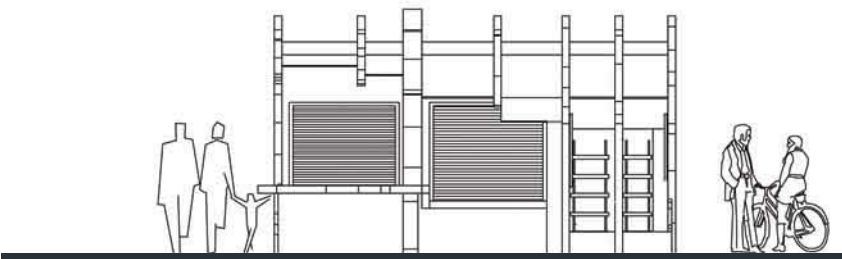

EAST ELEVATION Sc. 1:100

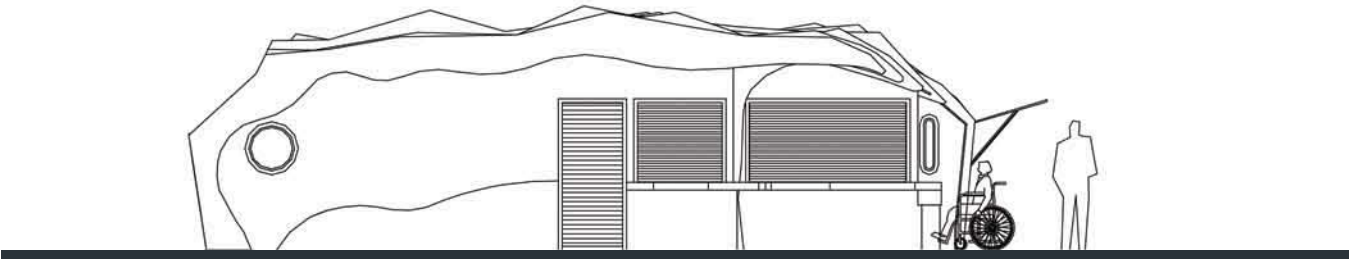

SOUTH ELEVATION Sc. 1:100

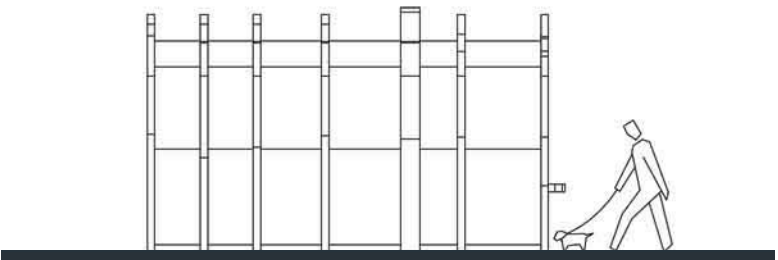

WEST ELEVATION Sc. 1:100

